


LIMITED COMMON ELEMENT
UNIT 1
20.000 Ac.

TMK(3)7-6-001-003
304.529 Ac.

TM

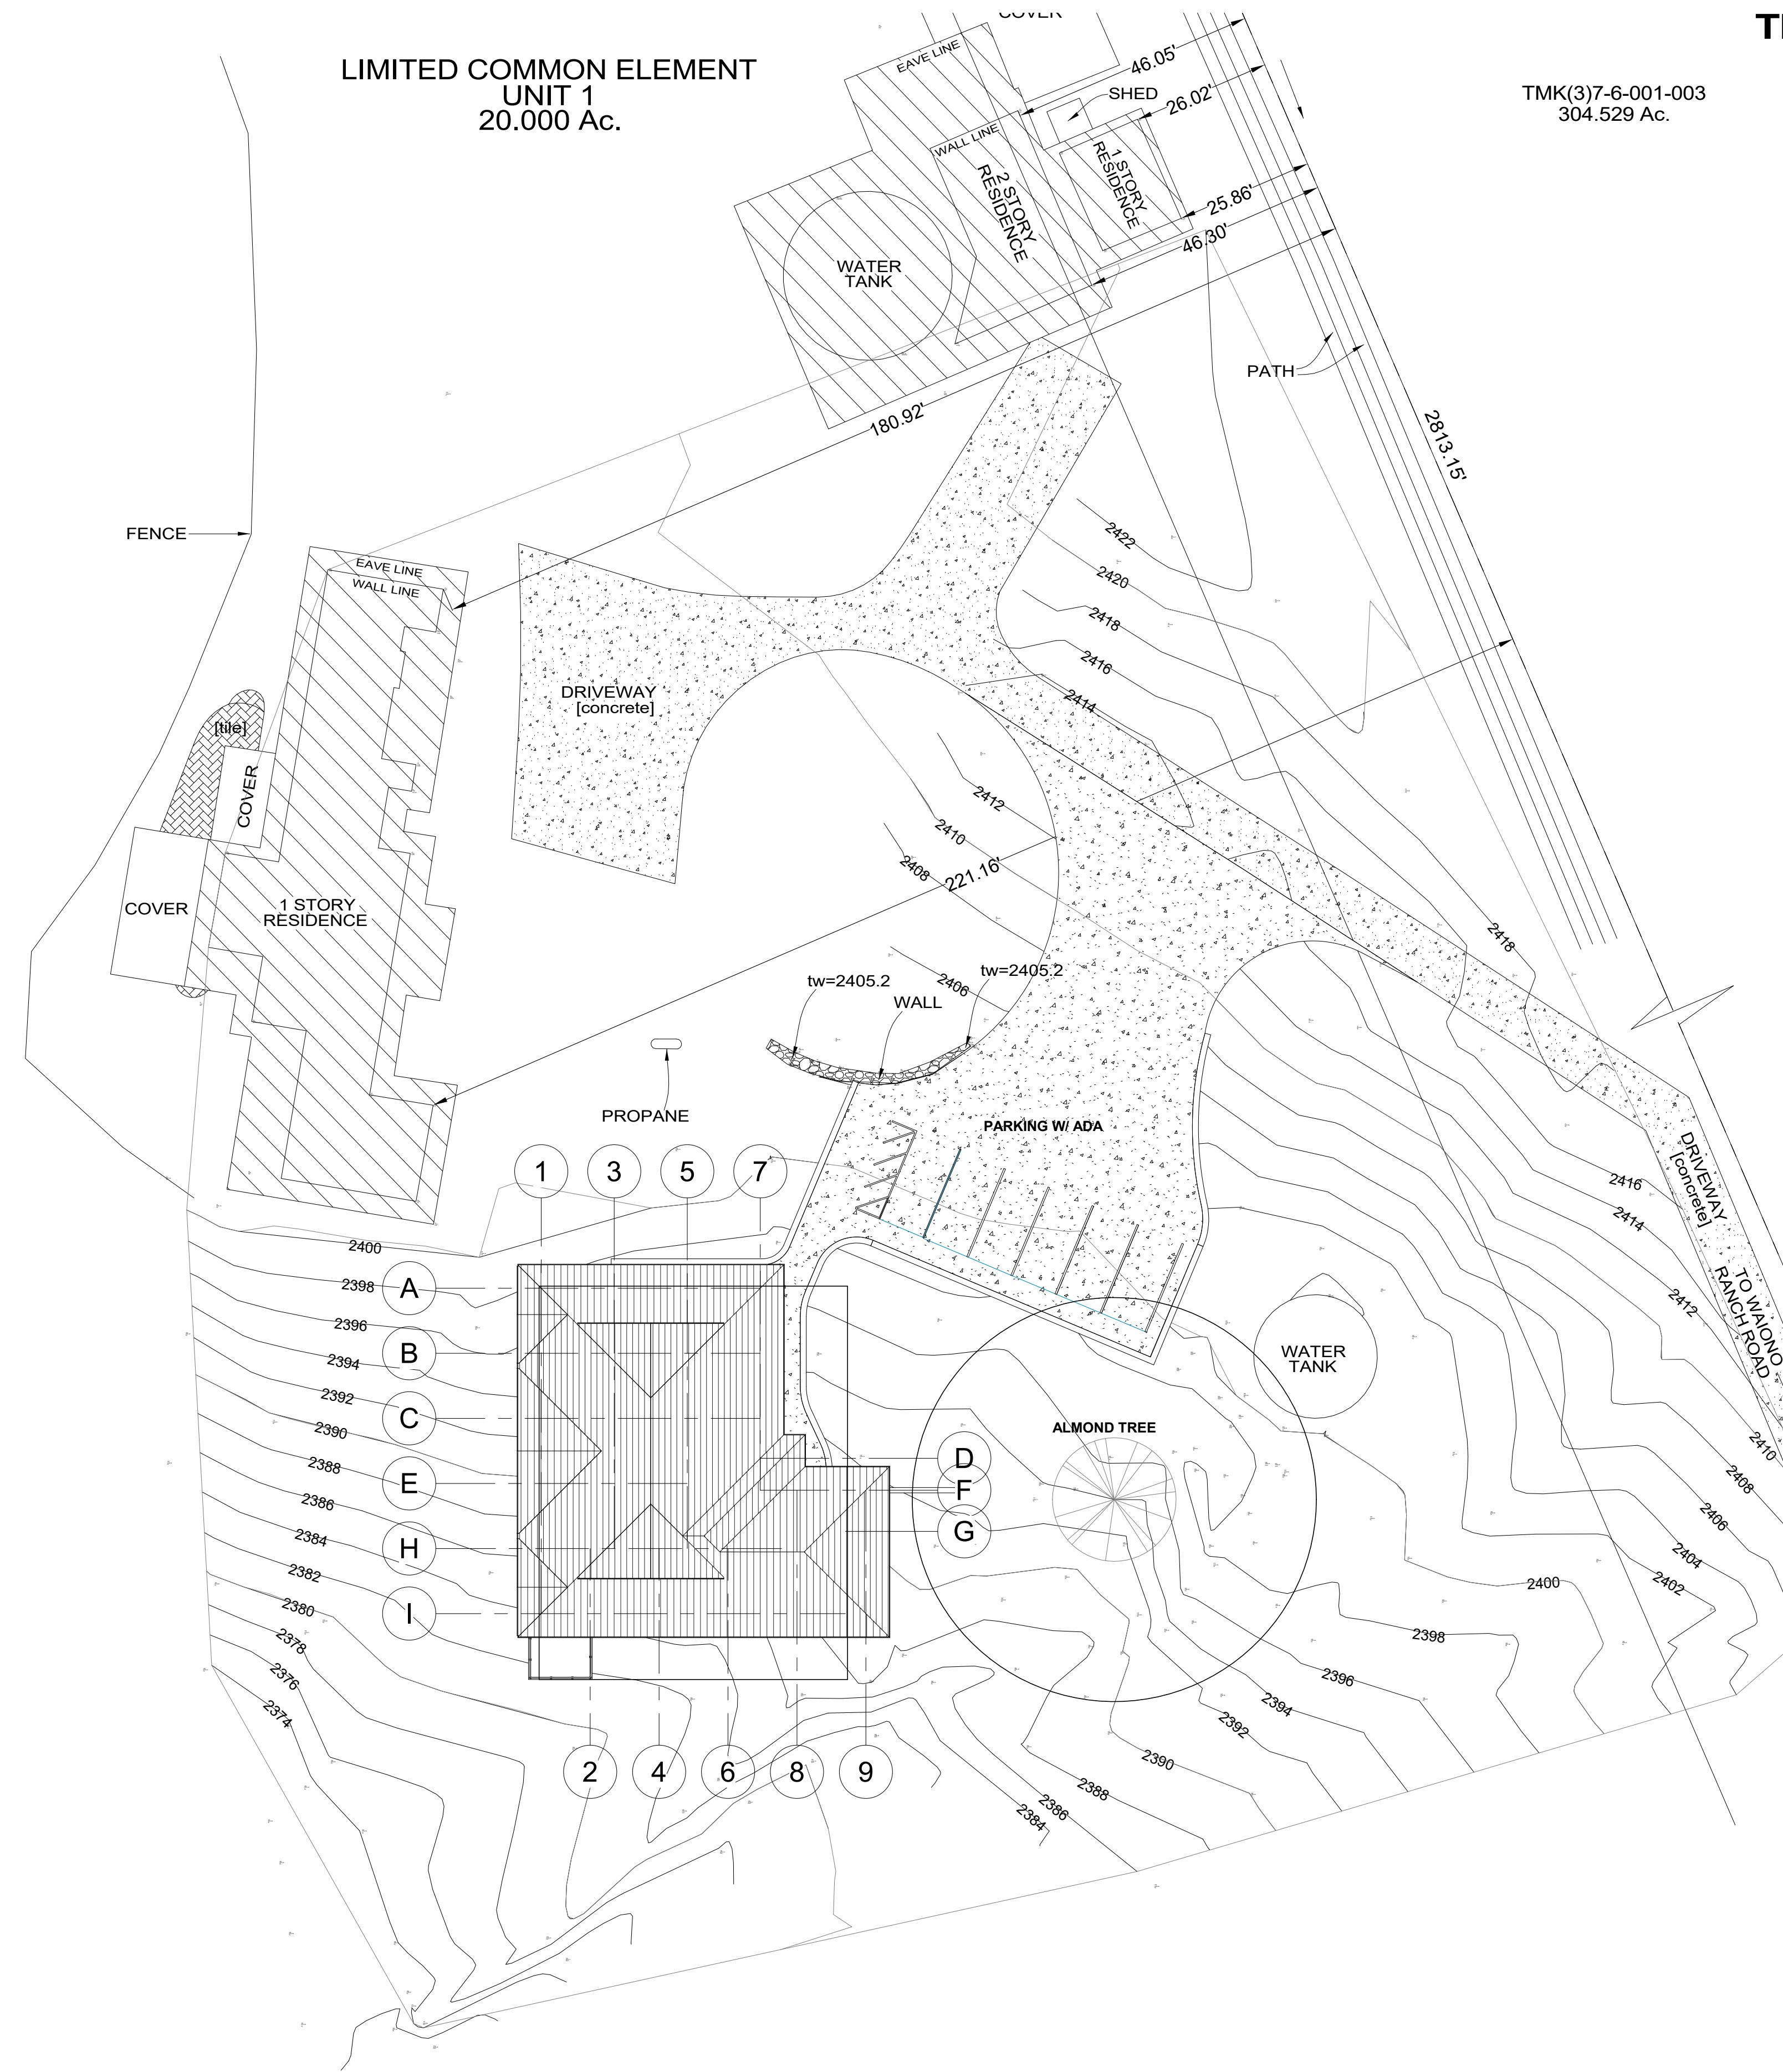


1 PROPOSED SITE PLAN
1" = 20'-0"

PROJECT TMK		Project Number	
OWNER:	PROJECT STATUS		
	Project Status		
LESSEE:	CURRENT ISSUE 9/18/2020 11:50:20 AM DRAWN BY Author CHECKED BY Checker ORIGINAL ISSUE DATE 09/17/20		
	REVISIONS		
TENANT:	SHEET NAME: PROPOSED SITE PLAN		
PROJECT ADDRESS	SHEET NUMBER:		
Enter address here	C-101		

Project Name

C-101

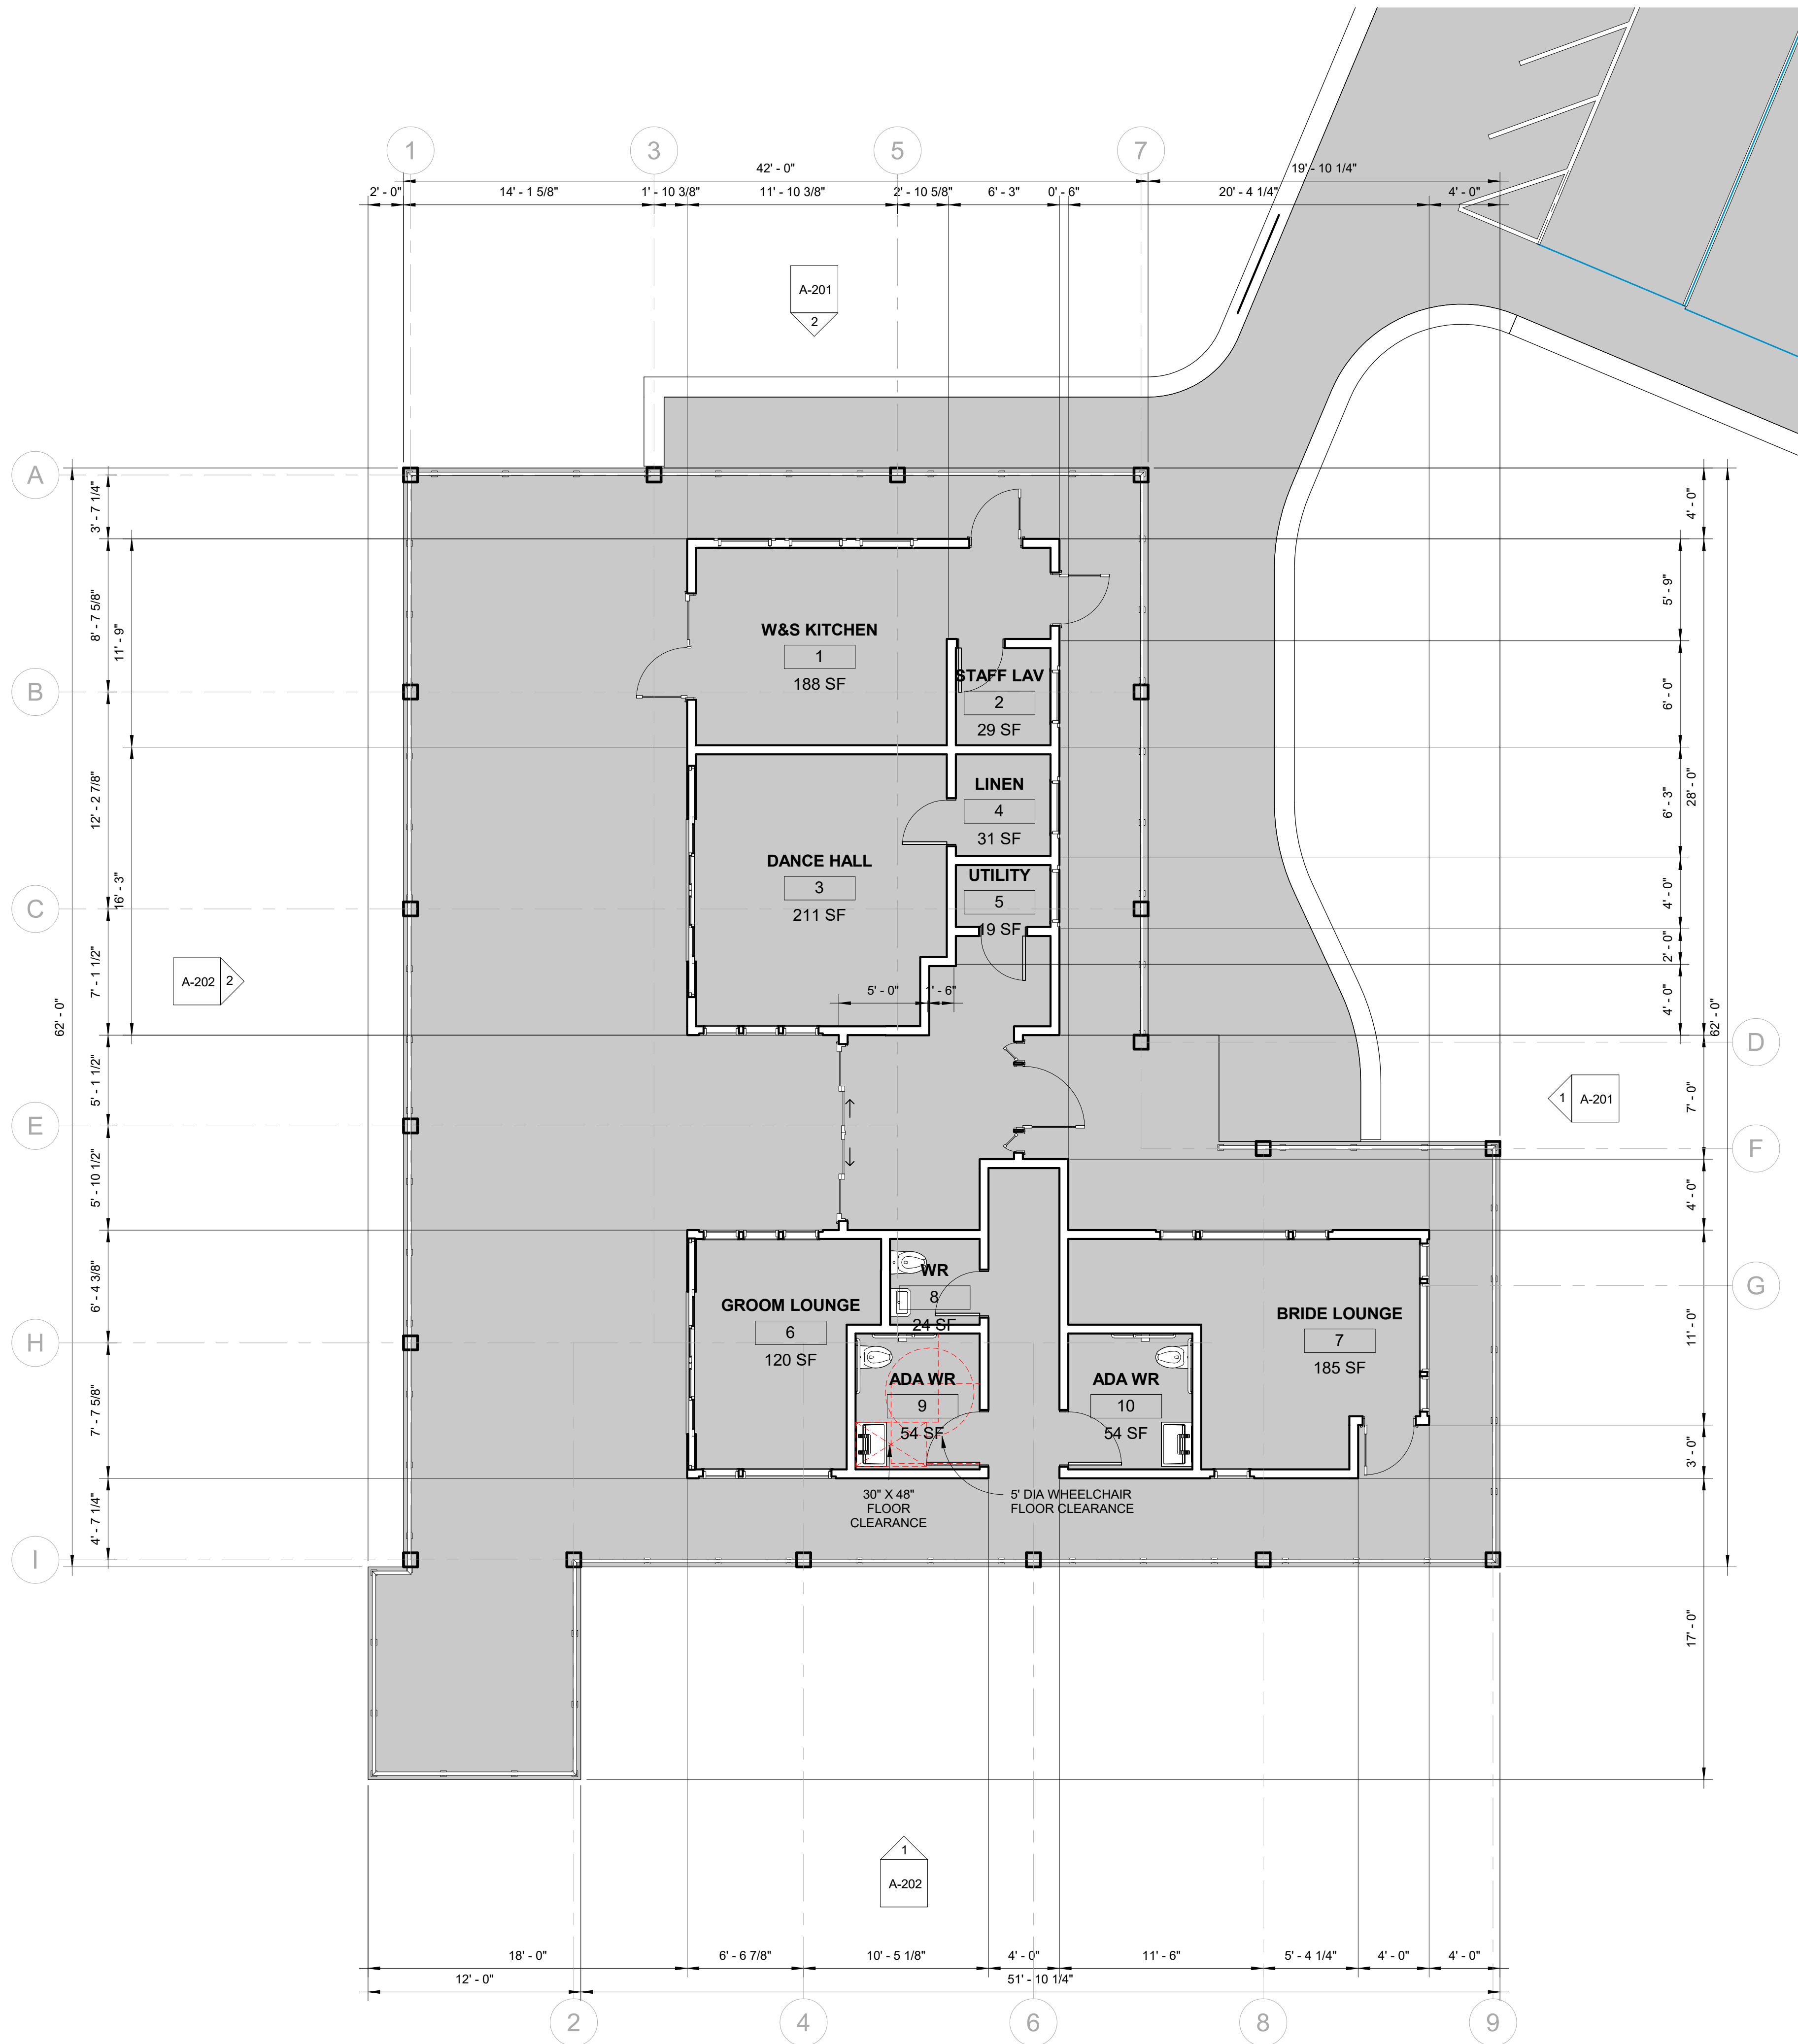


1 LEVEL 1
3/16" = 1'-0"

© 2014 KOA ARCHITECTS, LLC
THE DESIGNS AND CONCEPTS SHOWN ARE THE SOLE
PROPERTY OF KOA ARCHITECTS, LLC. THE DRAWINGS
MAY NOT BE USED EXCEPT WITH THE WRITTEN CONSENT
OF KOA ARCHITECTS, LLC.


PROJECT TMK		Project Number	
OWNER:	PROJECT STATUS		
	Project Status		
LESSEE:	CURRENT ISSUE	9/18/2020 11:50:11 AM	Author
	DRAWN BY		Author
TENNANT:	CHECKED BY		Checker
	ORIGINAL ISSUE DATE	09/17/20	
REVISIONS			
SHEET NAME:			
FLOOR PLAN			
PROJECT ADDRESS			
Enter address here			
SHEET NUMBER:			

Project Name

A-101

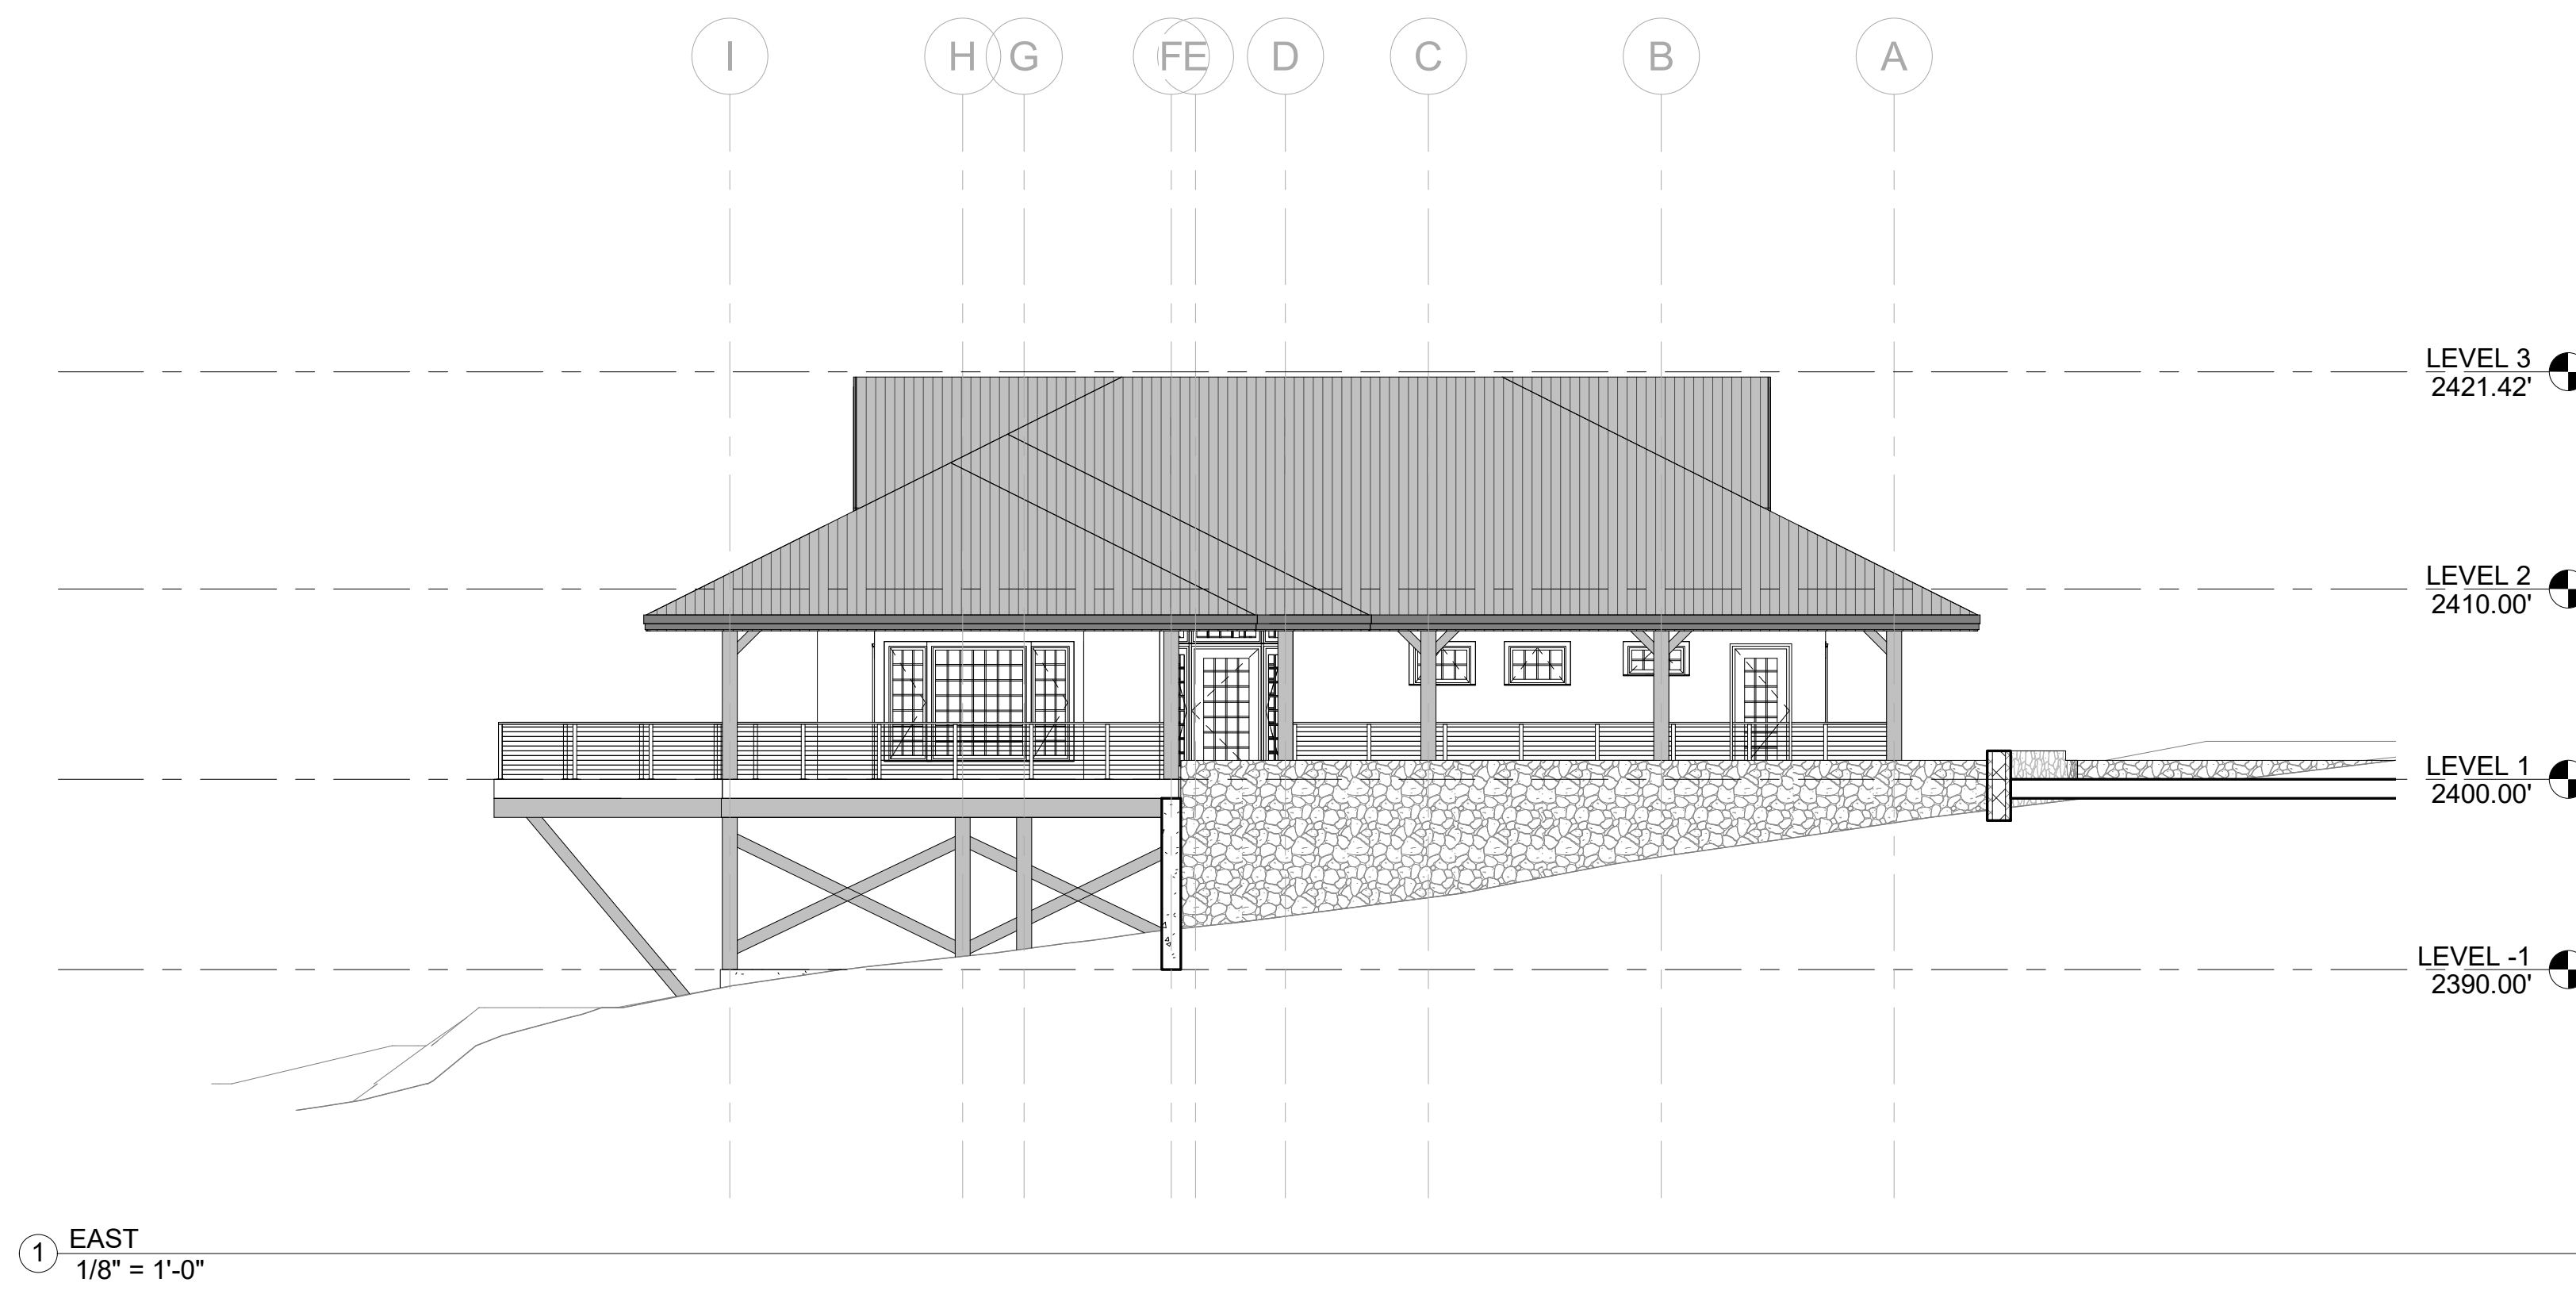


① EAST
1/8" = 1'-0"

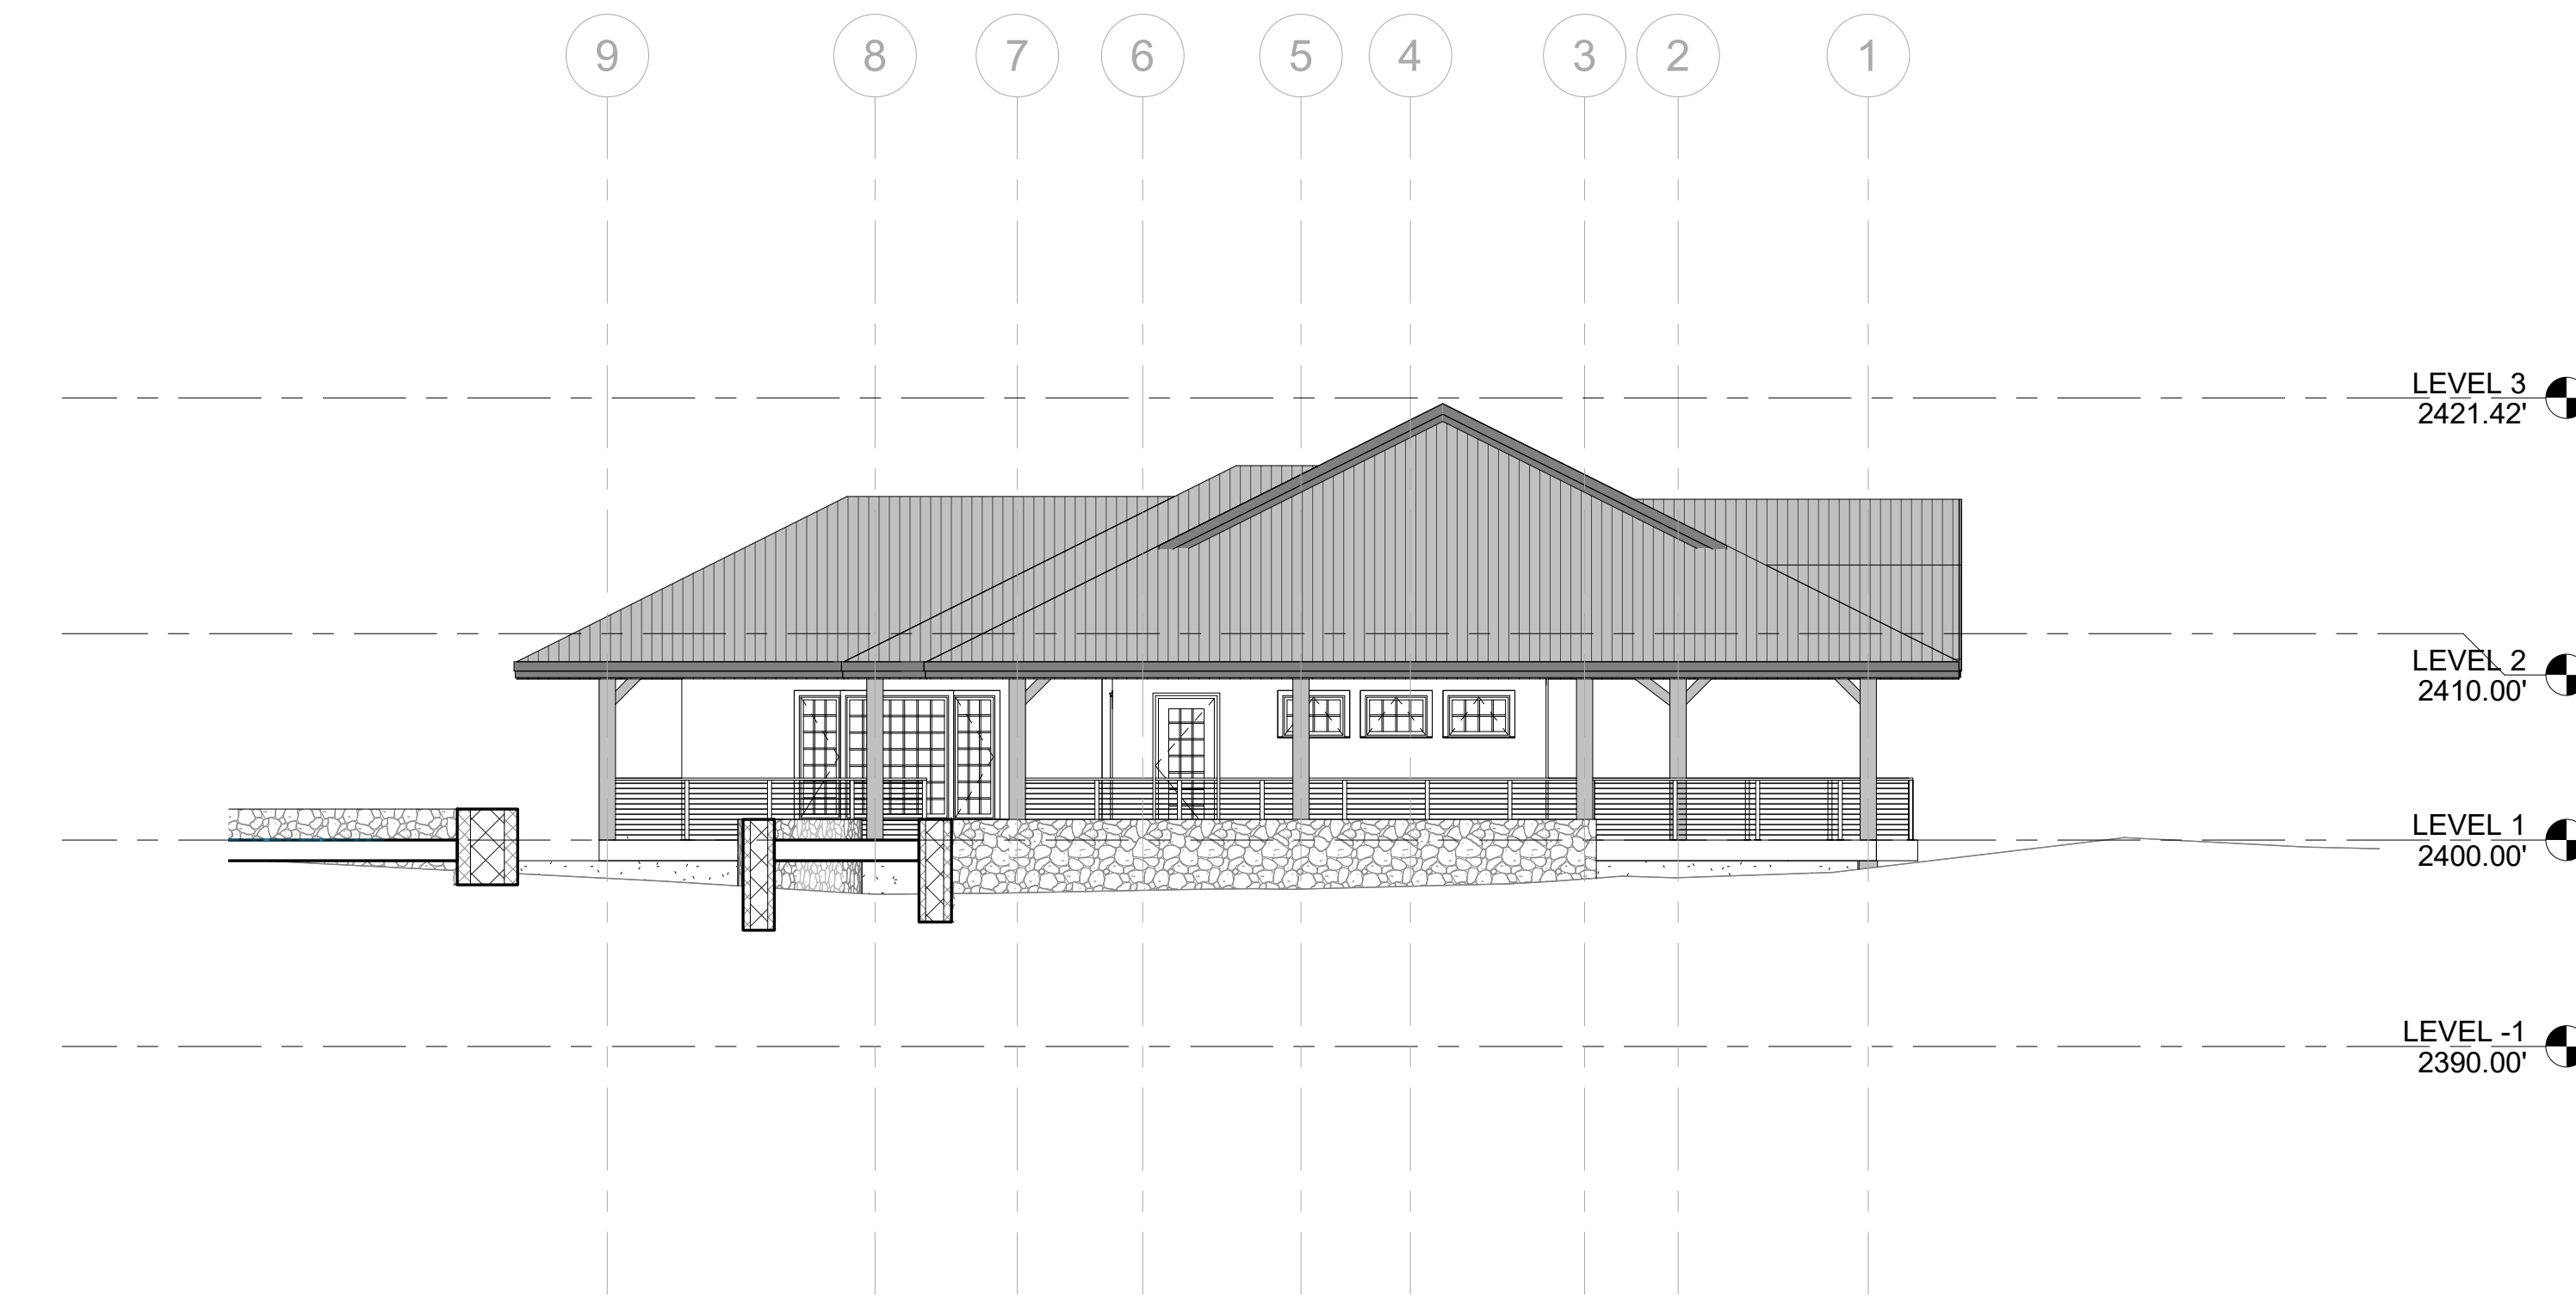


② NORTH
1/8" = 1'-0"

PROJECT TMK		Project Number	
OWNER:	PROJECT STATUS		
	Project Status		
LESSEE:	CURRENT ISSUE	9/18/2020 11:50:15 AM	Author
	DRAWN BY		Checker
TENNANT:	CHECKED BY		
	ORIGINAL ISSUE DATE	09/17/20	
REVISIONS			
PROJECT ADDRESS		SHEET NAME:	
Enter address here		BUILDING ELEVATIONS	
Project Name		SHEET NUMBER:	
		A-201	

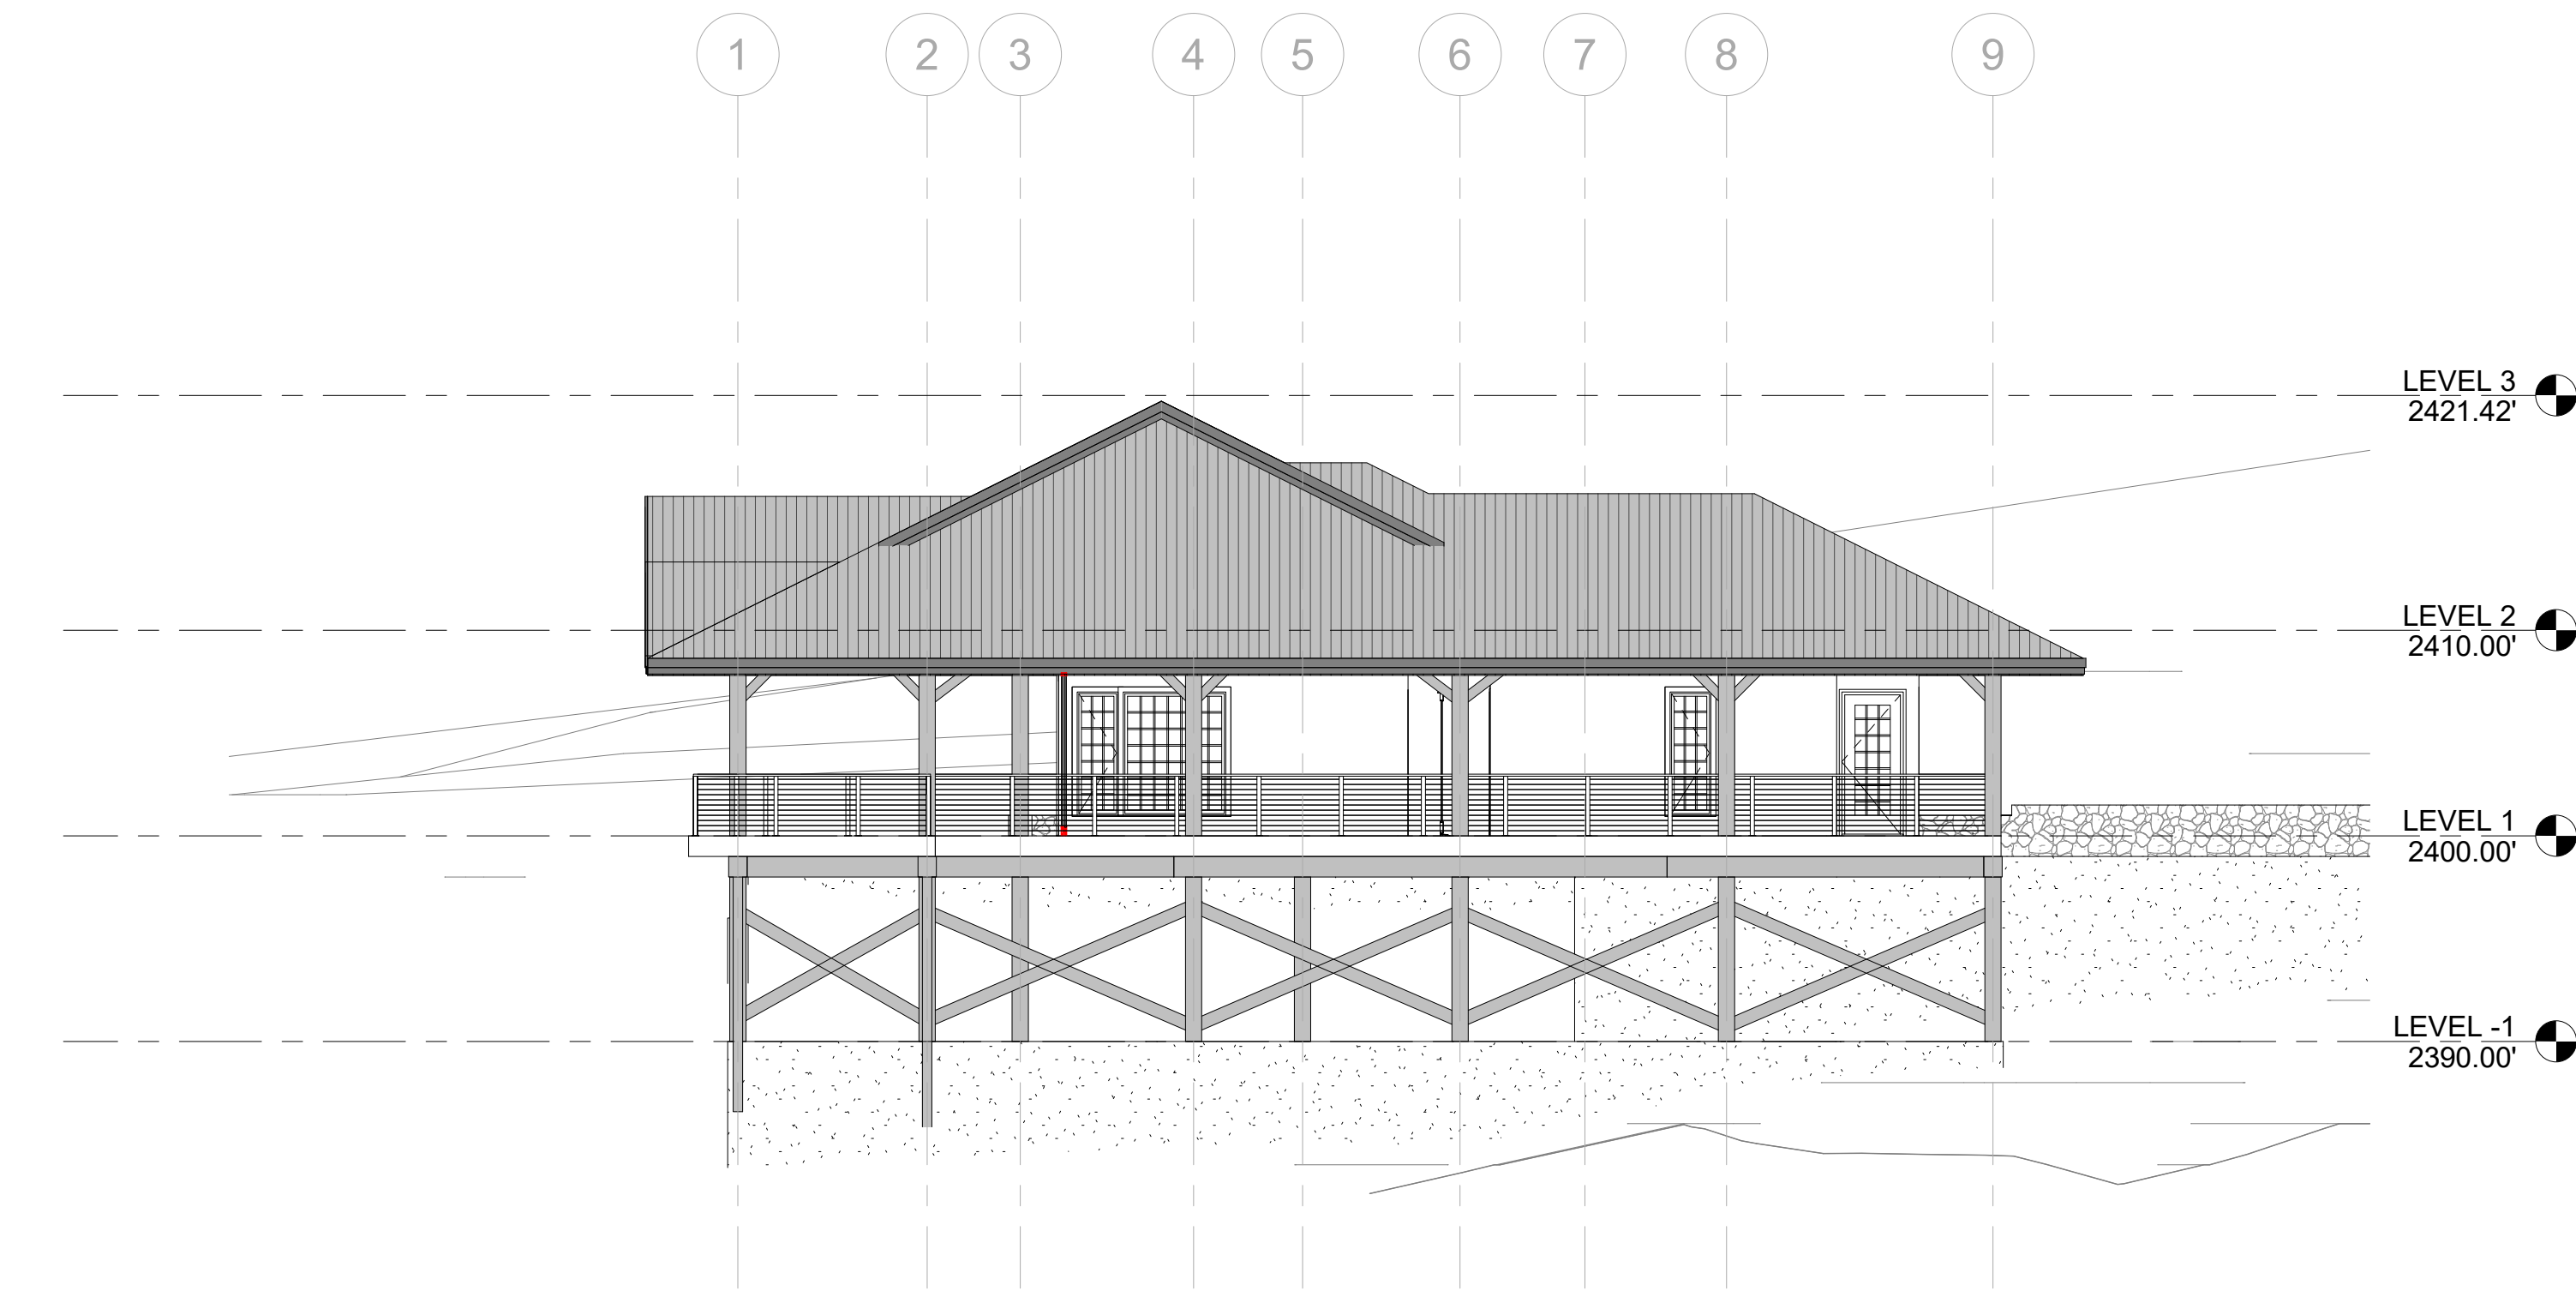

① SOUTH
1/8" = 1'-0"

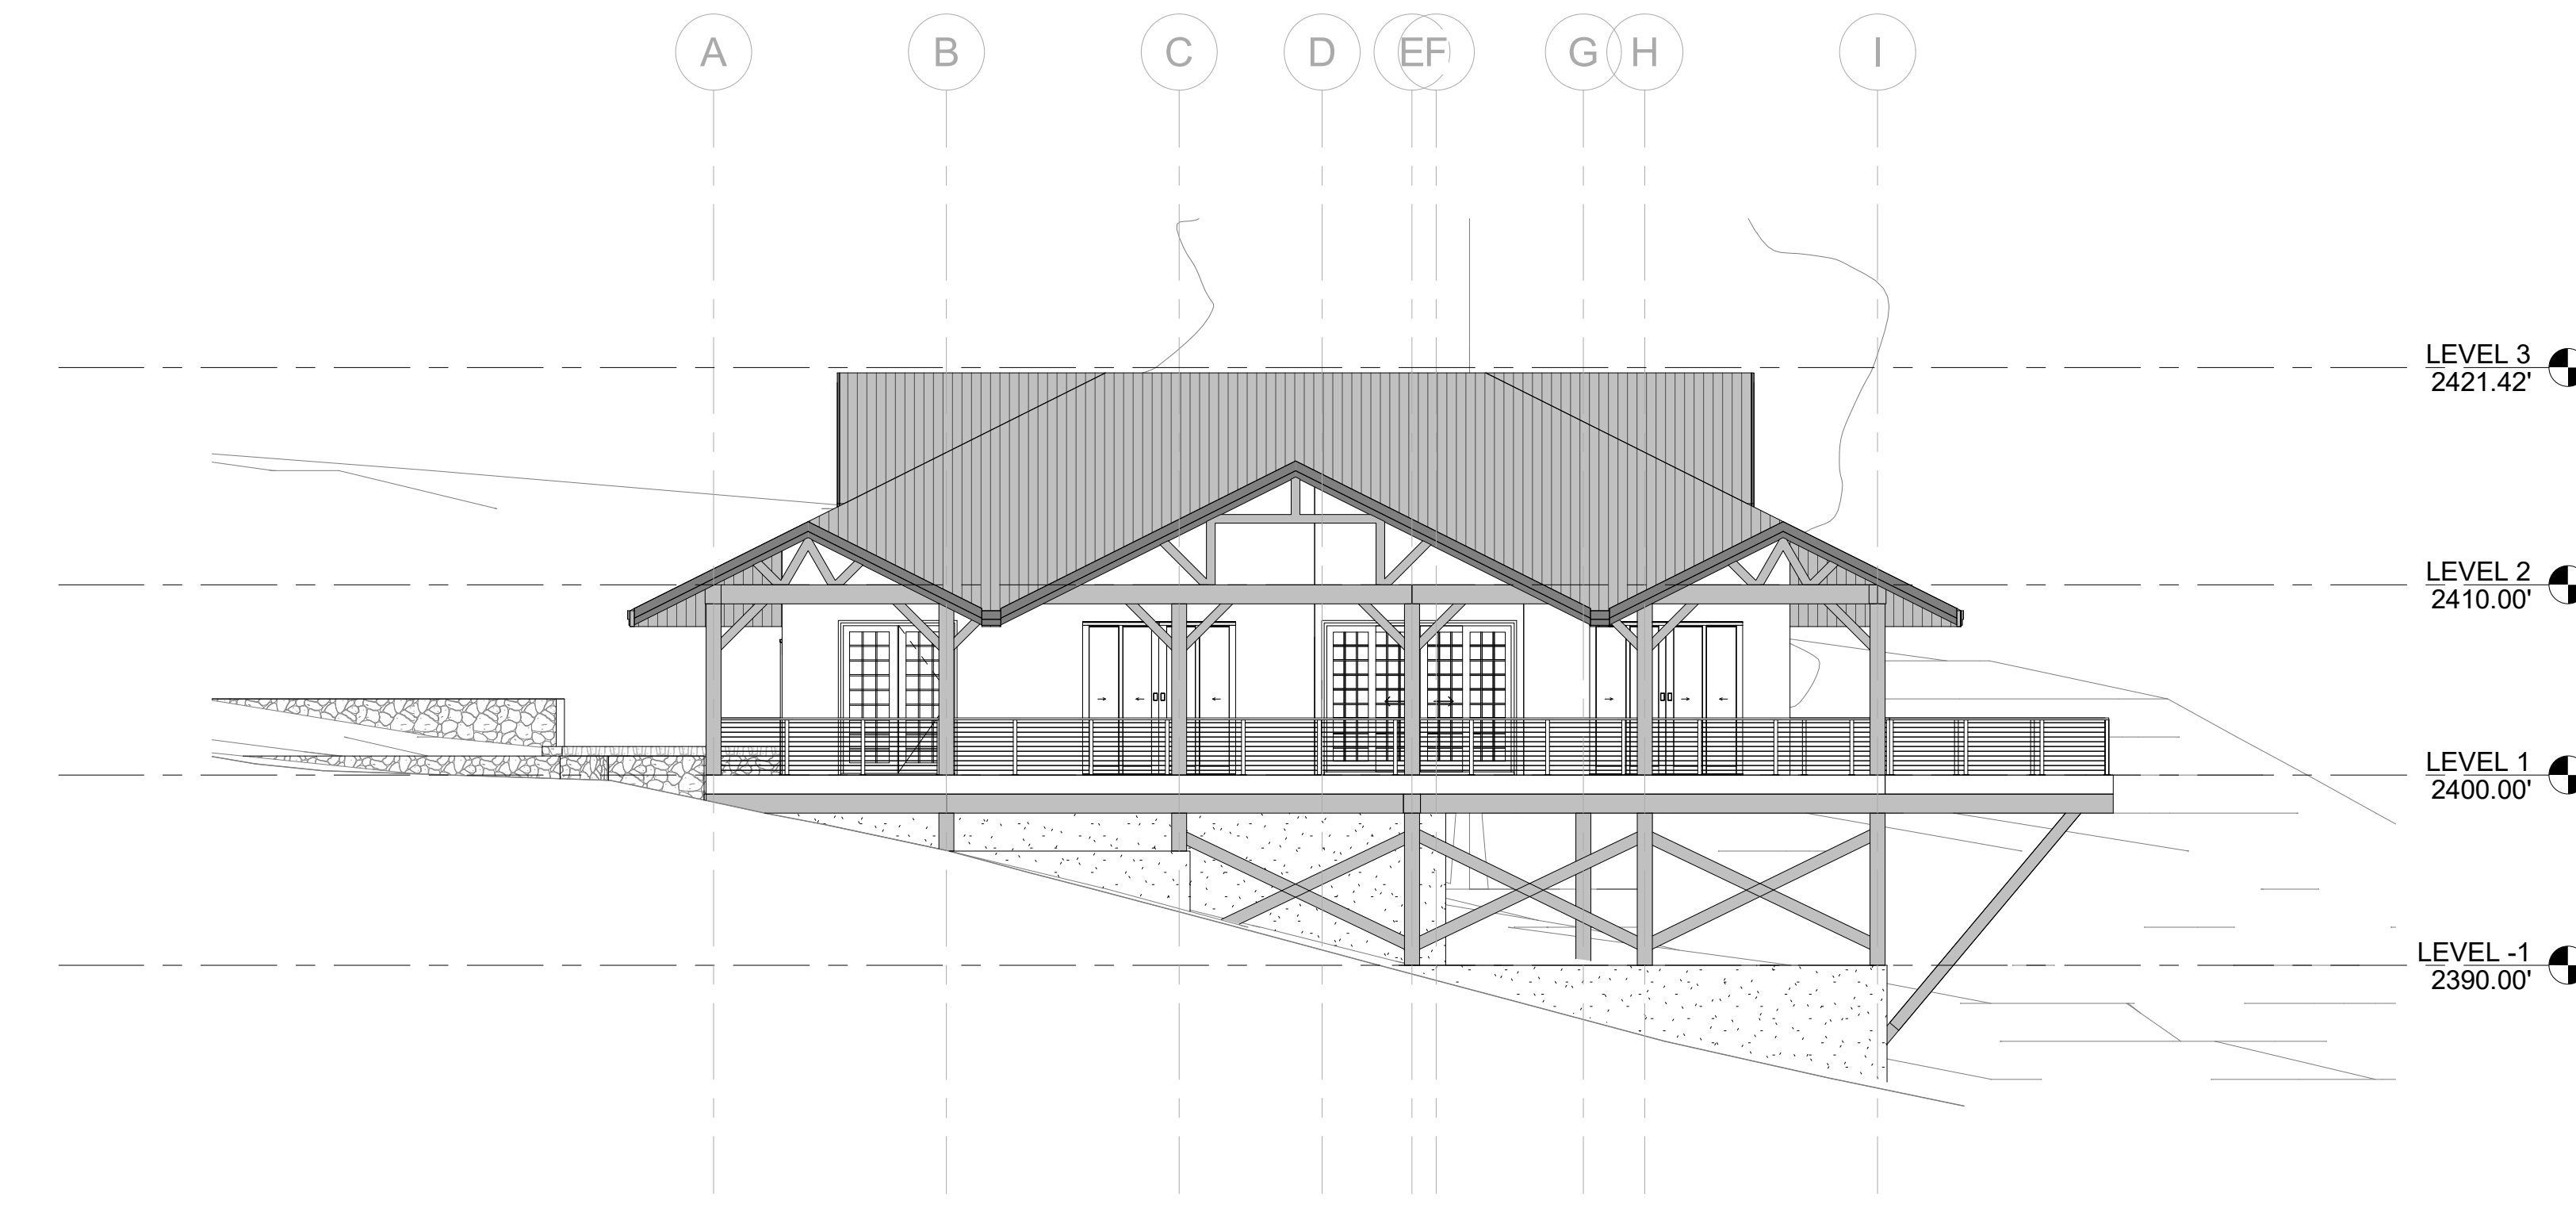

② WEST
1/8" = 1'-0"

PROJECT TMK		Project Number	
OWNER:	PROJECT STATUS		
	Project Status		
LESSEE:	CURRENT ISSUE	9/18/2020 11:50:18 AM	Author
	DRAWN BY		Checker
TENNANT:	CHECKED BY		
	ORIGINAL ISSUE DATE	09/17/20	
REVISIONS			
PROJECT ADDRESS		SHEET NAME:	
Enter address here		BUILDING ELEVATIONS	
		SHEET NUMBER:	

Project Name

A-202